


THE INFORMATION CONTAINED IN THIS DRAWING IS THE SOLE PROPERTY OF RAKO ENGINEERING. ANY REPRODUCTION IN PART OR WHOLE WITHOUT THE WRITTEN PERMISSION OF RAKO ENGINEERING IS PROHIBITED.

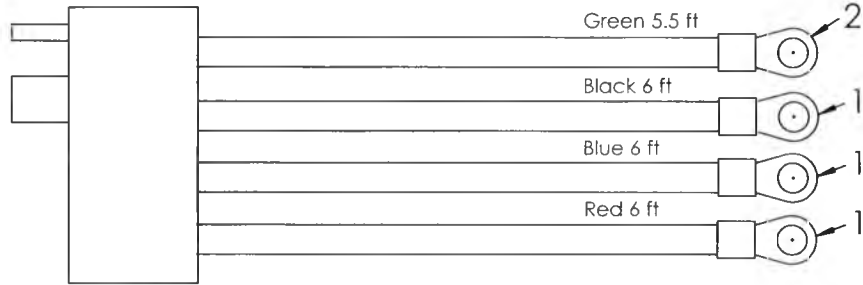

1. Type 1 Ring terminal (yellow sleeve)  
Wire Range: 12-10 awg Stud size: 8-10

2. Type 2 Ring terminal (yellow sleeve)  
Wire Range: 12-10 awg Stud size: 0.25"



Refer to Excel Spreadsheet for specifications

ITEM NO.	PART OR IDENTIFYING NO.	NUMERICAL OR DESCRIPTION	MATERIAL SPECIFICATION	QTY REQD
PARTS LIST				
UNLESS OTHERWISE SPECIFIED DIMENSIONS ARE IN INCHES TOLERANCES ARE: FRACTIONS .XX+ .XX + 1 DECIMALS .XXX+ .XXX ANGLES		CAD GENERATED DRAWING. DO NOT MANUALLY UPDATE	RAKO ENGINEERING	
		APPROVALS	DATE	
		DRAWN	7/20/01	
		CHECKED		
		MATERIAL	12 AWG wires	
		FINISH	---	
NEXT ASSY		USED ON		
APPLICATION		DO NOT SCALE DRAWING		
		MFC ENG		
		QUAL ENG		
		SIZE	DWG. NO.	
		A	A	
		SCALE	CAD FILE:	
			SHEET 1 OF 1	

Cable Assemblies for Servo Cabinet