


FROM AC ENCLOSURE

208 VAC 4 WIRE
40 AMPERES

SERVO
AMPLIFIER
ENCLOSURE

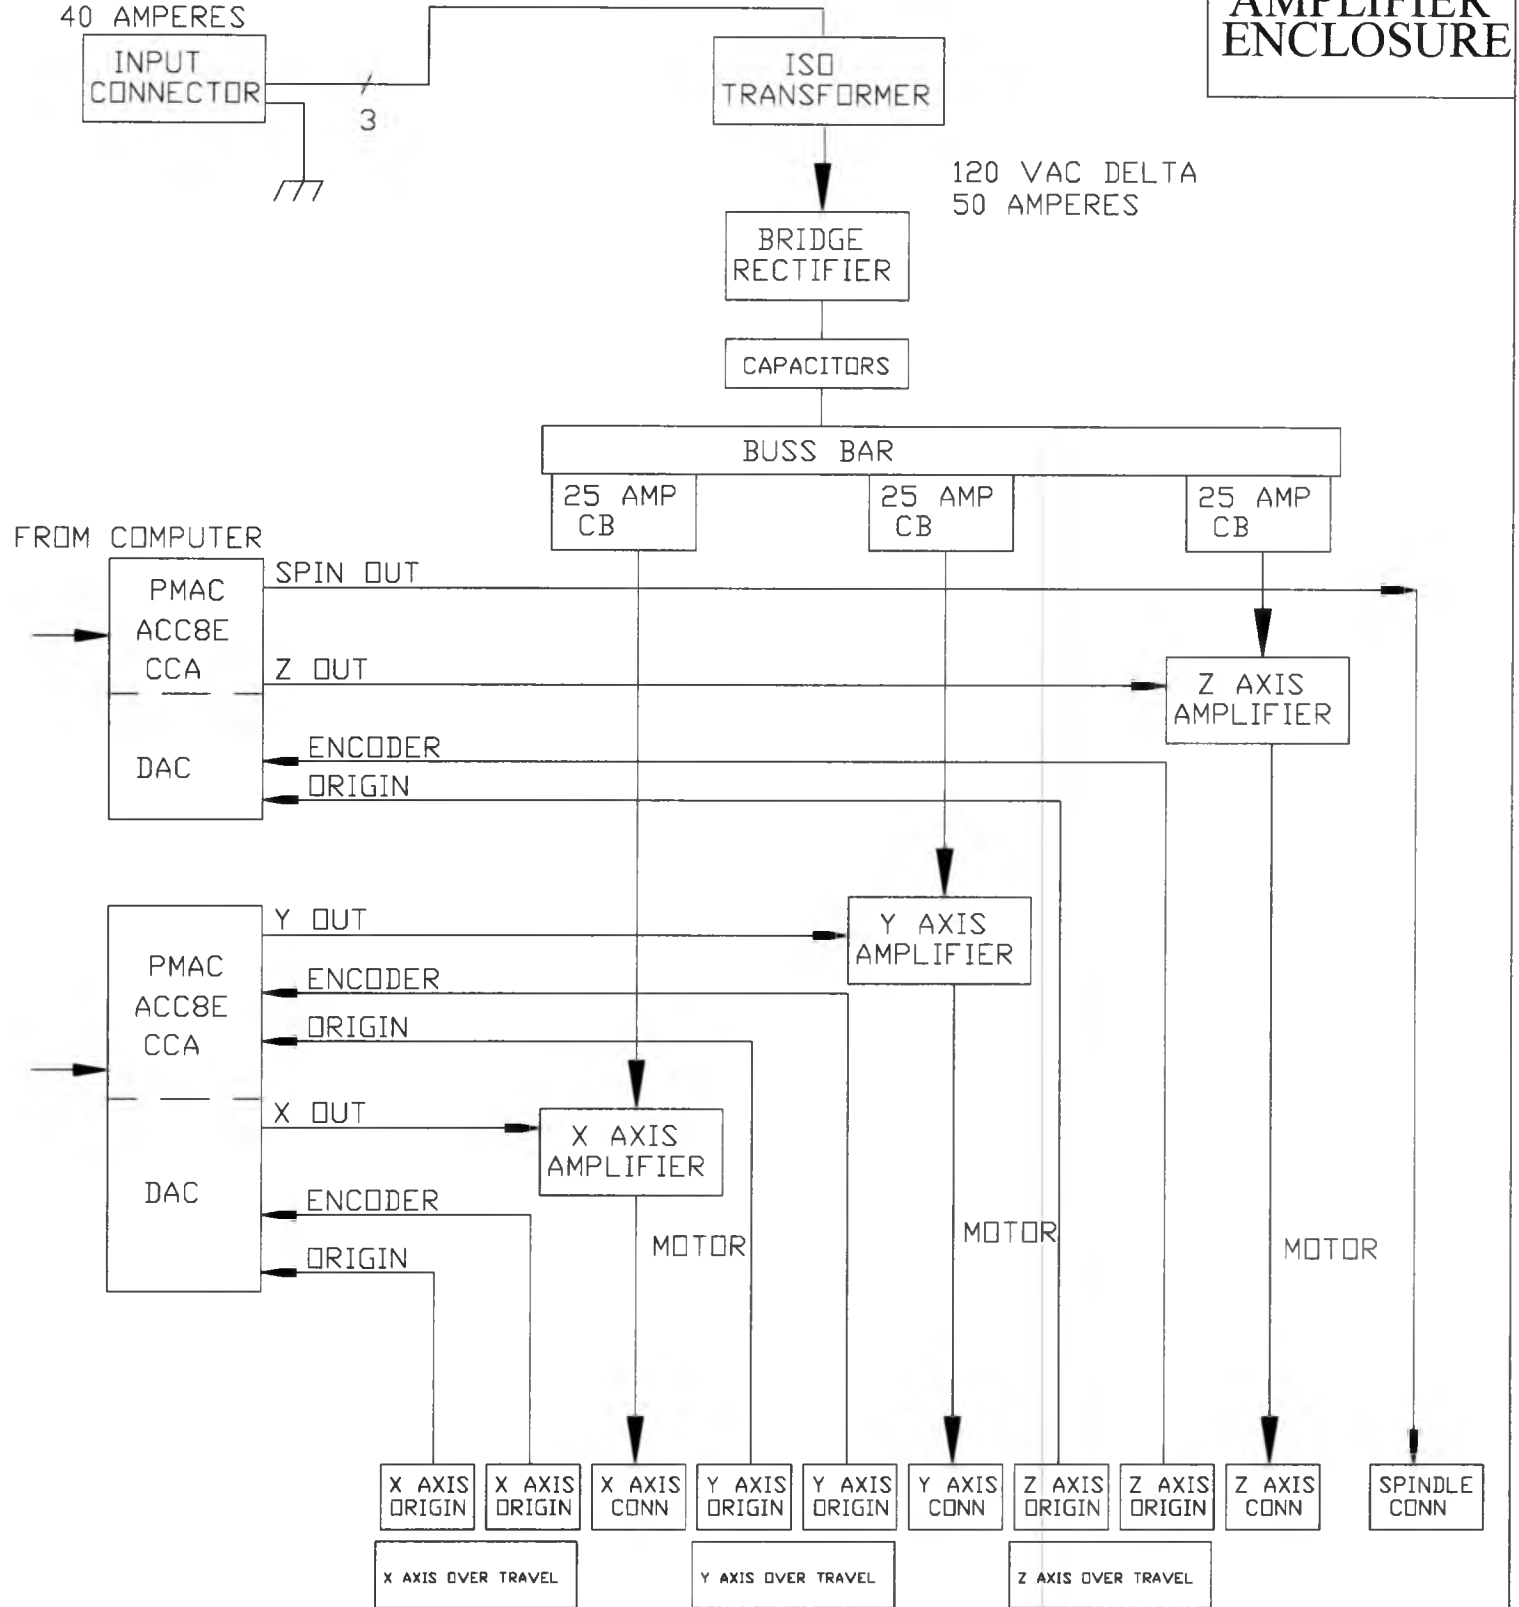

CCA MEANS CIRCUIT CARD ASSEMBLY
EMD MEANS EMERGENCY OFF
UV MEANS UNDERVOLTAGE TRIP
CB MEANS CIRCUIT BREAKER

DSGN | PAUL RAKO | 1/95
(408) 745-1984
FAX (408) 745-6073 FAX
PAGE: (408) 388-5242

RakoElectronics
1181 Tasman Dr. Sunnyvale CA 94089
Box 61387, Sunnyvale CA 94088

THIS DRAWING CONTAINS
PROPRIETARY INFORMATION
AND IS NOT TO BE USED
OR REPRODUCED WITHOUT
THE PERMISSION OF
RAKO ELECTRONICS

BLOCK DIAGRAM,
MILLING MACHINE

COPYRIGHT © 1995
RAKO ELECTRONICS

SIZE	DRAWING NUMBER	REV
A	Block_Diagram_Servo_Cabinet	4
SCALE 1:1 FILE: BLOCK.DWG		SHEET 1 OF 1